



3 ACCESSIBILITY PLAN & EQUIP. CLEARANCES
1/4" = 1'-0"

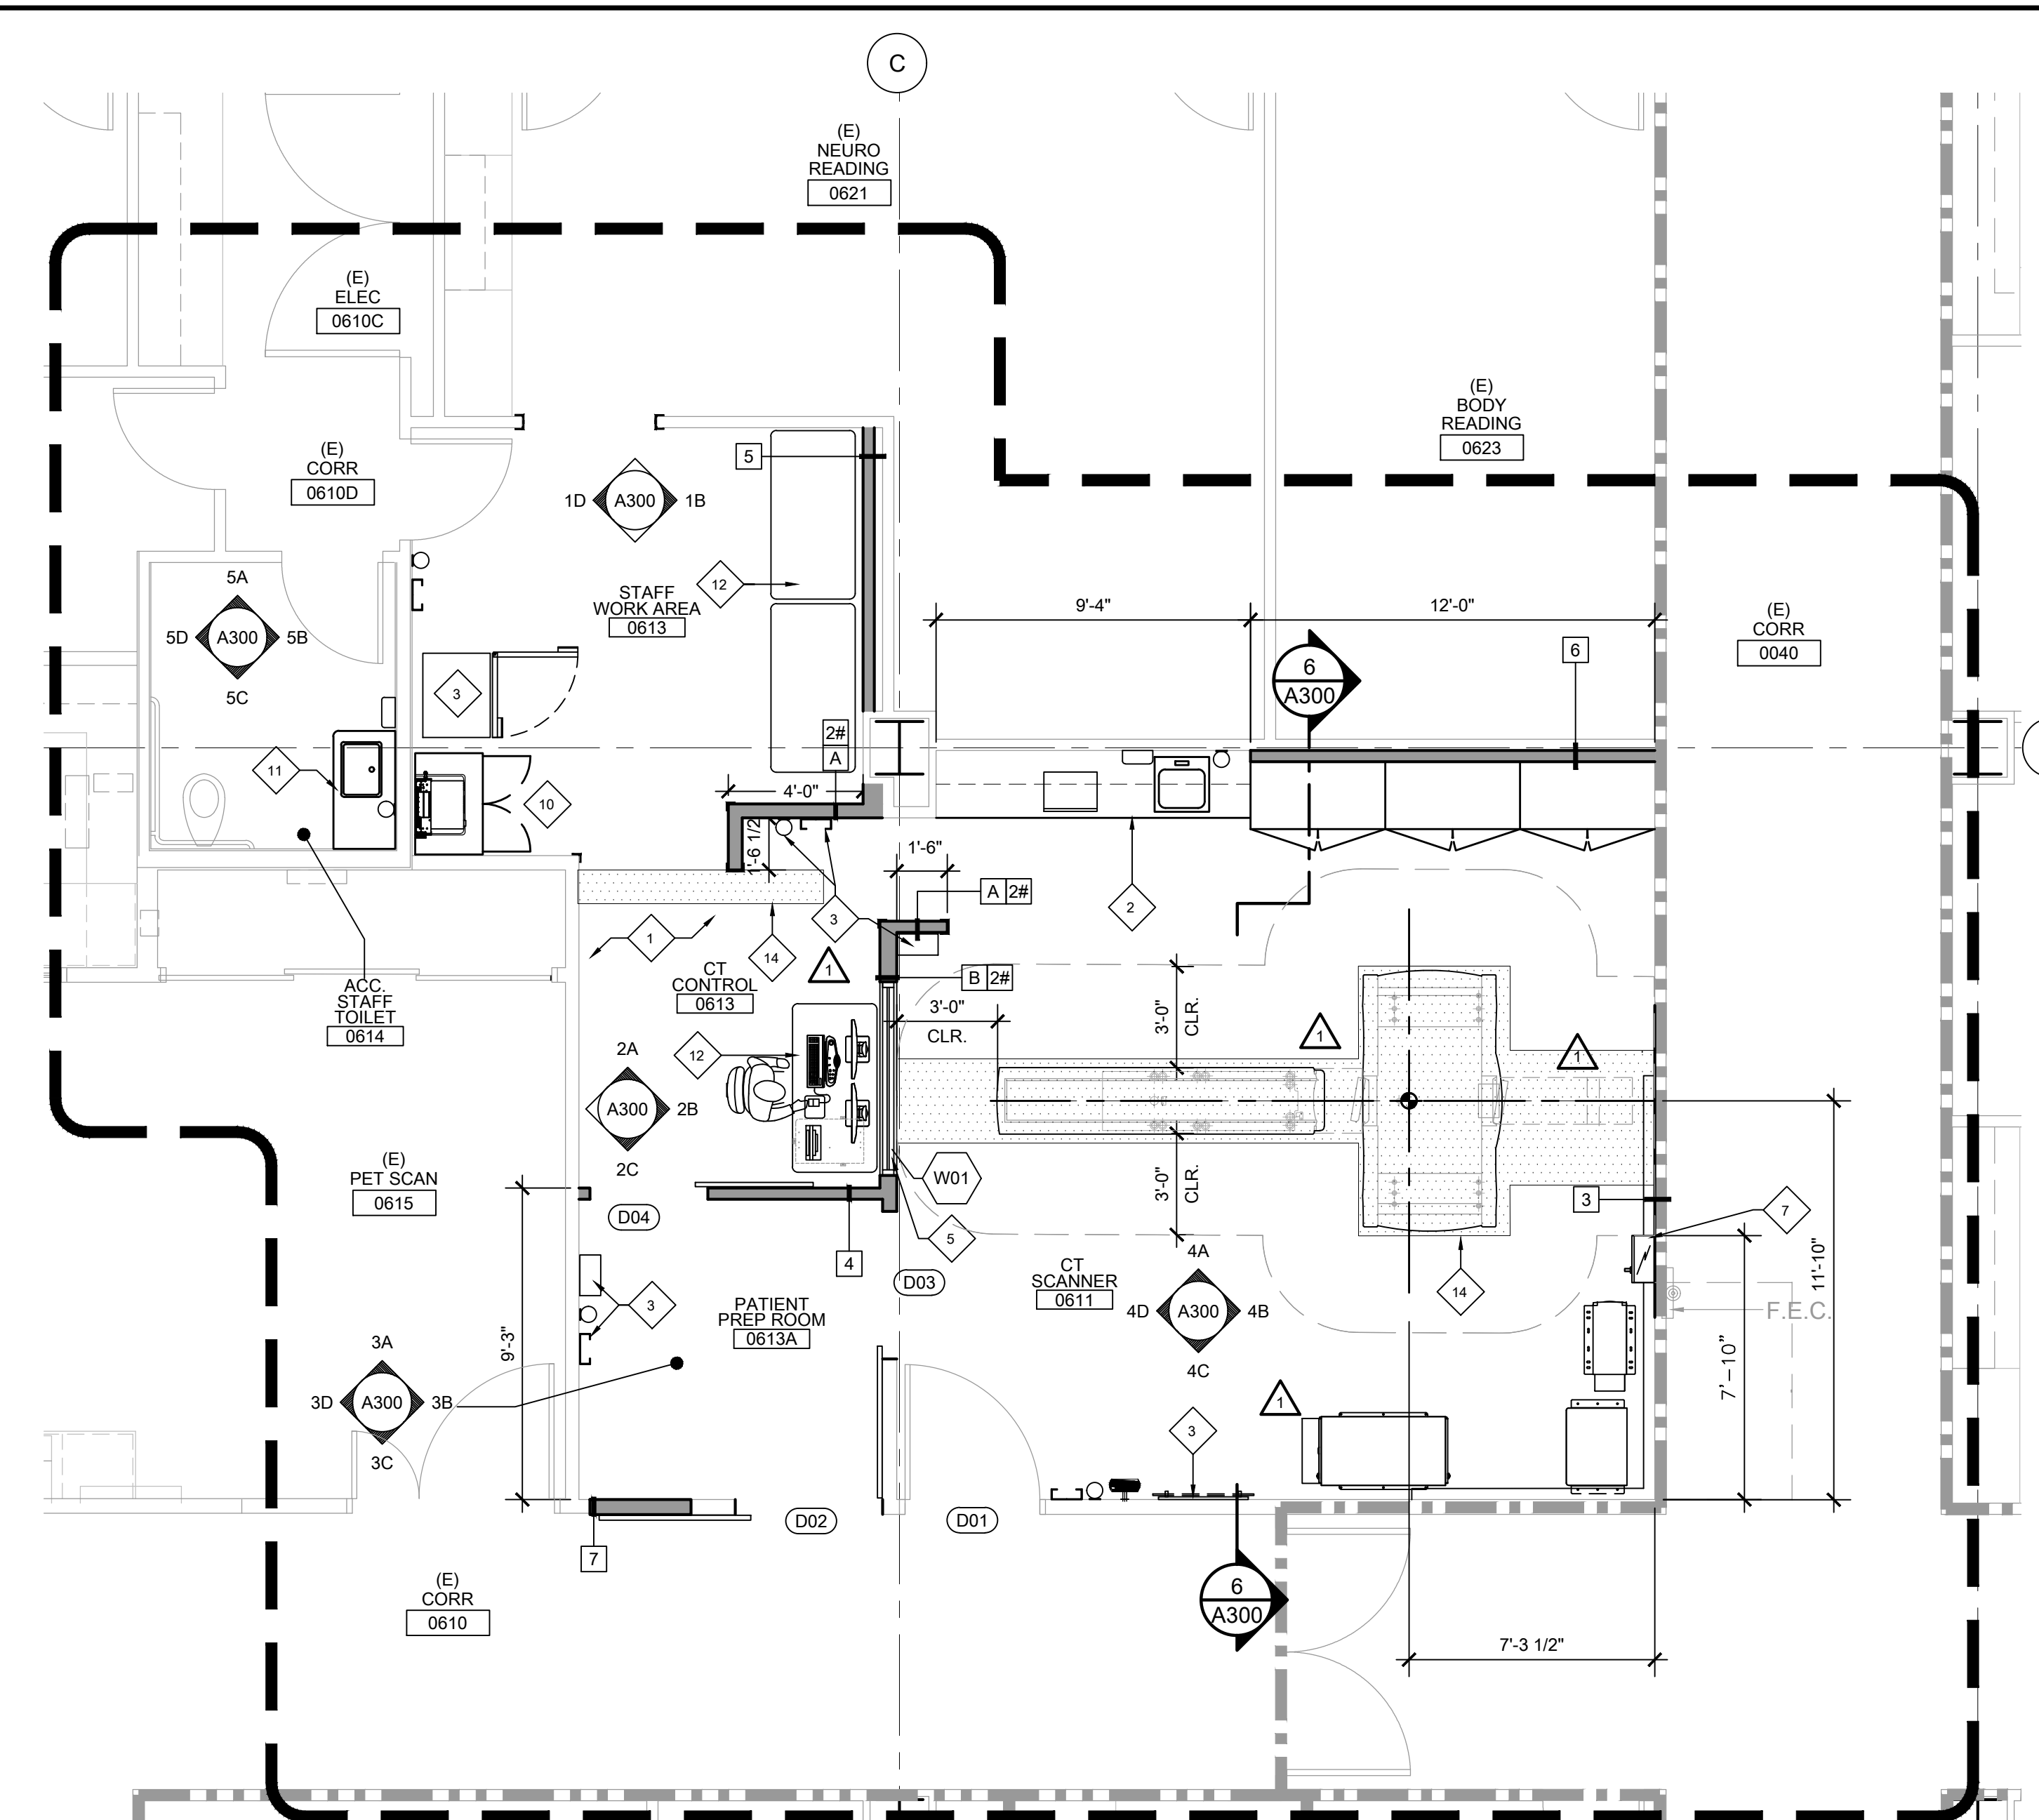

2 CT ROOM RENOVATION PLAN
1/4" = 1'-0"

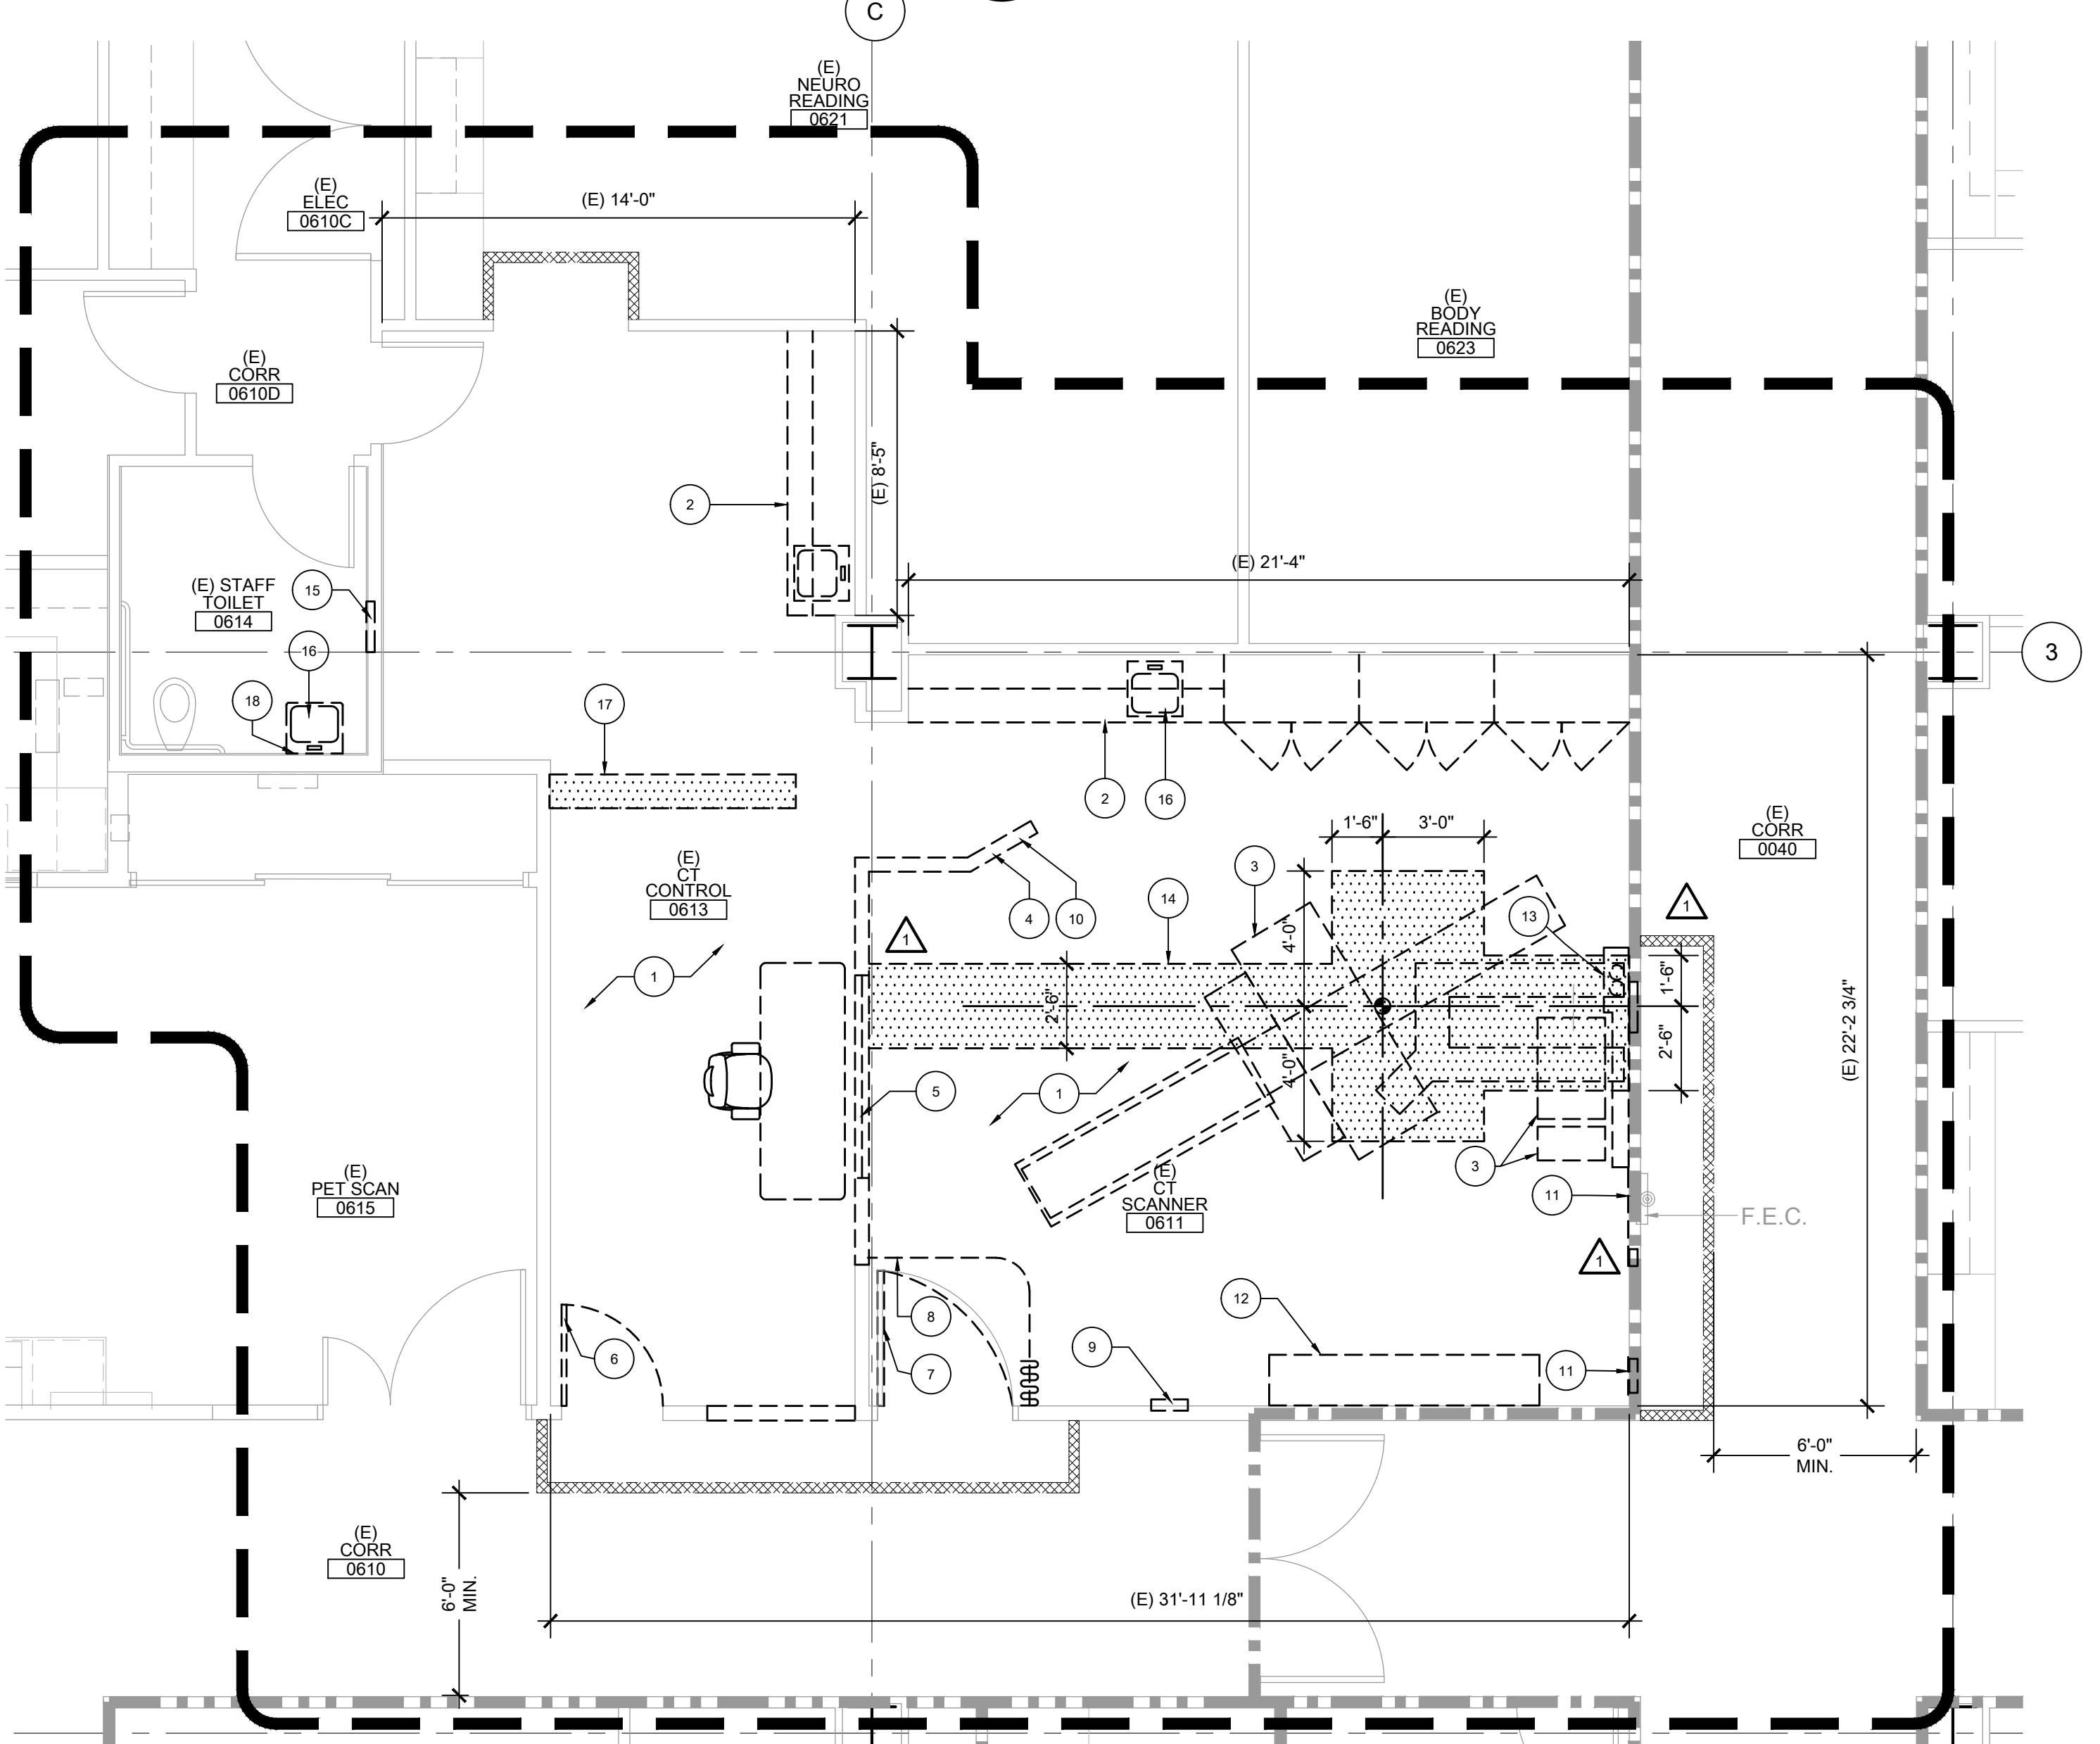


1 CT ROOM DEMOLITION PLAN
1/4" = 1'-0"

- RENOVATION KEYNOTES:**
THESE NOTES APPLY TO THIS SHEET ONLY U.O.N.
- 1 FLOORING, SEE A710 F.A.I.
 - 2 CASEWORK, SEE INTERIOR ELEVATIONS ON A300 & DTL. ON A660 F.A.I.
 - 3 EQUIPMENT, SEE EQUIPMENT PLAN ON A810.
 - 5 WINDOW, SEE A710 F.A.I. MODIFY WALL FRAMING AS REQUIRED.
 - 7 WALL SURFACE DUCT S.E.D. F.A.I.
 - 10 CABINET, SEE A660 F.A.I.
 - 11 ACCESSIBLE CORIAN COUNTERTOP W/ LAVATORY 8254 SEE DETAIL 14/G133 F.A.I.
 - 12 FURNITURE BY UNIVERSITY SEE A810 F.A.I.
 - 13 NOT USED
 - 14 INFILL CONC. SLAB S.S.D. F.A.I.

- DEMOLITION KEYNOTES:**
THESE NOTES APPLY TO THIS SHEET ONLY U.O.N.
- 1 REMOVE (E) FLOORING. PREPARE SLAB FOR INSTALLATION OF (N) FLOORING.
 - 2 REMOVE (E) CASEWORK.
 - 3 (E) EQUIPMENT REMOVAL BY THE UNIVERSITY. CONTRACTOR TO CUT (E) ANCHORS & DRILL OUT TO 1/2" BELOW TOP OF SLAB, AS REQ'D. PATCH SLAB W/ NON-SHRINK GROUT TO LEVEL W/ FLOOR. SEE MECH. & ELEC. DWGS. F.A.I.
 - 4 DEMO (E) WALL W/ LEAD LINED GYP. BD. FROM FLOOR TO 7'-0" A.F.F. TO ACCOMMODATE (N) WORK S.E.D. & S.P.D. F.A.I.
 - 5 DEMO (E) WINDOW W/ LEAD LINED FRAME AND LEADED GLASS
 - 6 DEMO (E) DOOR.
 - 7 (E) DOOR TO REMAIN.
 - 8 (E) CURTAIN TO BE REMOVED.
 - 9 REMOVE (E) EQUIPMENT S.E.D. F.A.I.
 - 10 REMOVE (E) GLOVE BOX & HAND SANITIZER DISPENSER
 - 11 REMOVE (E) GYB BOARD (LEAD LINED FROM FLOOR TO 7'-0" A.F.F.) TO ACCOMMODATE (N) WORK S.E.D. & S.P.D. F.A.I.
 - 12 (E) FOLDING TABLE BRACKET
 - 13 DEMO (E) WALL FURRING AND CHW PIPING SEE M-301 F.A.I.
 - 14 SAW CUT AND REMOVE (E) CONC. SLAB W/ FLOOR TRENCH AND INFILL AS REQ'D. S.S.D. F.A.I.
 - 15 REMOVE (E) RECESSED PAPER TOWEL DISPENSER, PATCH & REPAIR WALL SEE A710 FOR FINISHES.
 - 16 (E) SINK TO BE DEMOLISHED S.P.D. F.A.I.
 - 17 REMOVE (E) FLOOR TRENCH AND INFILL AS REQ'D. S.S.D. F.A.I.
 - 18 REMOVE (E) MIRROR PATCH & REPAIR WALL SEE A710 FOR FINISHES.

- SHEET NOTES:**
THESE NOTES APPLY TO THIS SHEET ONLY U.O.N.
1. ALL UTILITY SHUTDOWNS SHALL BE COORDINATED AND SCHEDULED WITH BUILDING FACILITIES TO MINIMIZE IMPACT TO ON-GOING BUILDING OPERATIONS. GENERAL CONTRACTOR SHALL REASONABLY ESTIMATE SHUTDOWNS THAT WILL NEED TO OCCUR OUTSIDE STANDARD WORK HOURS AND PROVIDE A CORRESPONDING ALLOWANCE FOR AFTER HOURS WORK.
 2. THE DEMOLITION PLANS AND RELATED NOTES ARE GENERAL IN NATURE. THE PRIMARY PURPOSE OF THE DRAWING IS TO COMMUNICATE TO THE CONTRACTOR INFORMATION ABOUT EXISTING ELEMENTS THAT WILL REQUIRE DEMOLITION.
 3. THE CONTRACTOR IS RESPONSIBLE FOR ALL INCIDENTAL WORK NECESSARY TO COMPLETE THE INSTALLATION OF NEW WORK. THIS INCLUDES, BUT IS NOT LIMITED TO, THE REMOVAL OF EXISTING PORTIONS OF CONSTRUCTION WHETHER SHOWN OR NOT.
 4. GENERAL CONTRACTOR SHALL REVIEW AND VERIFY EXISTING CONDITION OF SITE PRIOR TO SUBMITTING A BID FOR THE PROJECT. GENERAL CONTRACTOR SHALL NOT BE ENTITLED TO ANY CHANGE IN CONTRACT PRICE OR TIME FOR CONDITIONS THAT COULD HAVE BEEN REASONABLY DISCOVERED PRIOR TO THE COMMENCEMENT OF DEMOLITION/CONSTRUCTION ACTIVITIES.
 5. OWNER RETAINS THE RIGHT OF FIRST REFUSAL FOR ALL REMOVED ITEMS. AS DIRECTED BY OWNER DELIVER ITEMS FOR STORAGE OR DISPOSE OF REMOVED ITEMS TO A LEGAL OFF-SITE DISPOSAL FACILITY.
 6. MAINTAIN ADEQUATE SITE AND BUILDING ACCESS AT ALL TIMES TO MAINTAIN LIFE/SAFETY AND CONTINUOUS TRAFFIC FLOW. RELOCATED (E) SIGNS AS REQ'D TO TO NEAREST EXIT DURING CONSTRUCTION. NO EXIT SIGNS SHALL BE BLOCKED.
 7. ITEMS AND/OR SYSTEMS TO BE ABANDONED ARE TO BE REMOVED IN TOTAL AND ANY DAMAGED SURFACE DUE TO REMOVAL ARE TO BE REPAIRED TO AN ACCEPTABLE FINISHED CONDITION.
 8. SEE STRUCTURAL, MECHANICAL, PLUMBING AND ELECTRICAL DWGS FOR RELATED DEMOLITION WORK.
 9. MAINTAIN ALL EXISTING FIRE RATED ASSEMBLIES TO PROVIDE CONTINUOUS FIRE PROTECTION. REPAIR/REPLACE ANY DAMAGED ASSEMBLIES TO MATCH (E) RATED ASSEMBLY.
 10. TEMPORARY BARRIER WALLS WILL BE REQUIRED AT VARIOUS TIMES DURING THE STAGES OF WORK. COORDINATE WITH THE UNIVERSITY TO DETERMINE THE TIMING OR SEQUENCE OF WHEN THE BARRIER WALLS WILL BE REQUIRED IN RELATIONSHIP TO THE STAGING OF WORK.
 11. SEE SHEET A710 FOR FINISH PLANS & SCHEDULES. SEE SHEET A810 FOR EQUIPMENT PLAN. FOR OUTLETS, ELECT. DRAWINGS AND SEE SHEET A300.
 12. THE GENERAL CONTRACTOR WILL COMPLY WITH THE USGBC PRESCRIBED METHODS OF CONSTRUCTION.
 13. G.C. TO SCAN (E) SLAB PRIOR TO SAW-CUTTING.
 14. FOR TEMP. POWER REFER TO ELECTRICAL DRAWINGS.

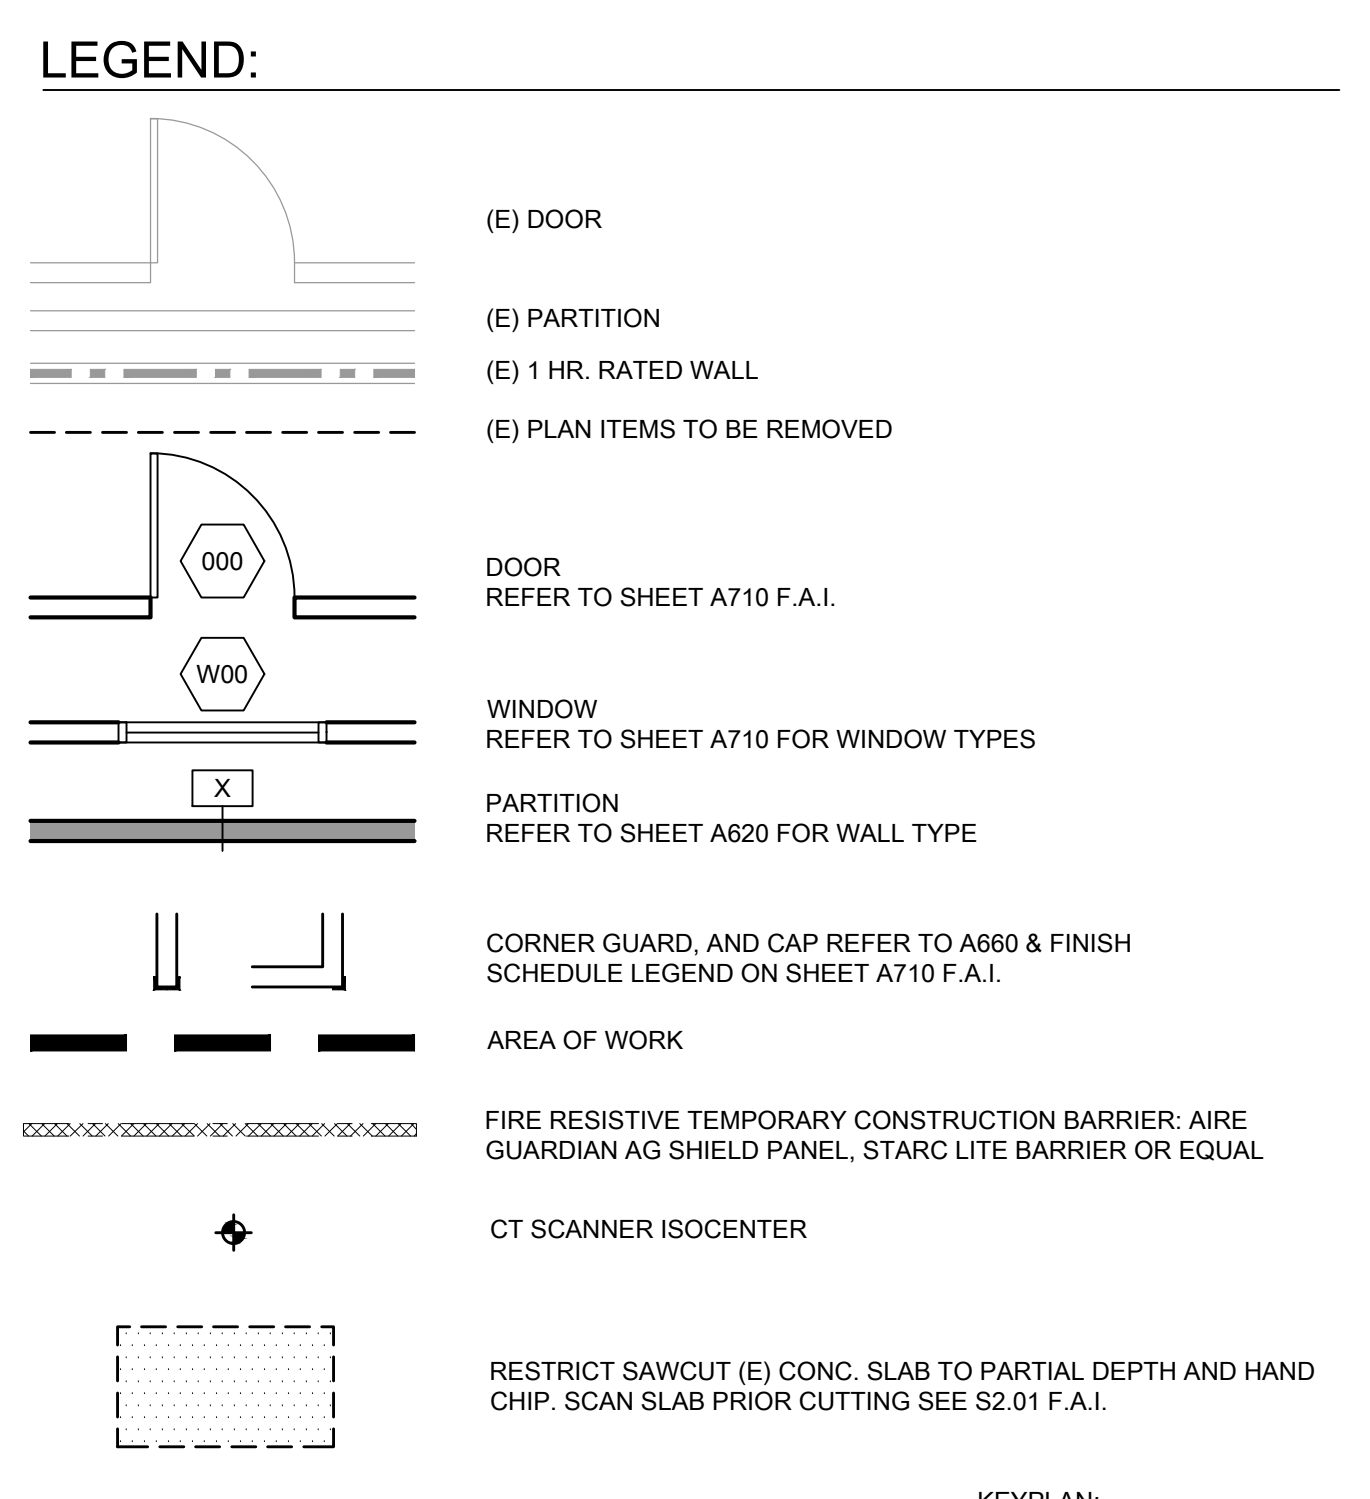

CERTIFIED BUILDING OFFICIAL:

DESIGNATED CAMPUS FIRE MARSHAL:

nacht&lewis
600 Q Street, Suite 100
Sacramento, CA 95811
www.nachtlewis.com
916.329.4000

DESIGN PROFESSIONALS OF RECORD:

UCDAVIS HEALTH
Facilities Design & Construction
4800 2nd Avenue, Suite 3010
Sacramento, California 95817
916.724.7434

CONSULTANT LOG:

REV	REVISION DESCRIPTION	DATE
△	BUILDING DEPT. BC01	06/13/24
△	ADDENDUM #02	12/12/24

CONSTRUCTION DOCUMENTS

PROJECT NO. **9557730**
COUNTY NO. **n/a**
BUILDING: **AMBULATORY CARE CENTER BLDG. #98**
FLOOR/WING: **BASEMENT LEVEL**
PROJECT TITLE: **UCDH ACC 0611 RAD CT SCANNER REPLACEMENT**
SHEET TITLE: **CT SCANNER BASEMENT FLOOR PLAN**

ARCH./ENGR. **J. FLATH** 9557730
UCDH PROJECT MANAGER **AARON A. SL** AS SHOWN
DESIGNED BY **SL** DATE **04/15/2024**
DRAWN BY **HT.** CAD REVISION SHEET **A111** OF